

SECURITY FACILITIES



~~CONFIDENTIAL~~

⌘ TOWER & LIGHTS

○ ○ PERIMETER LIGHTS

--- NEW ROAD

-x-x- NEW FENCE

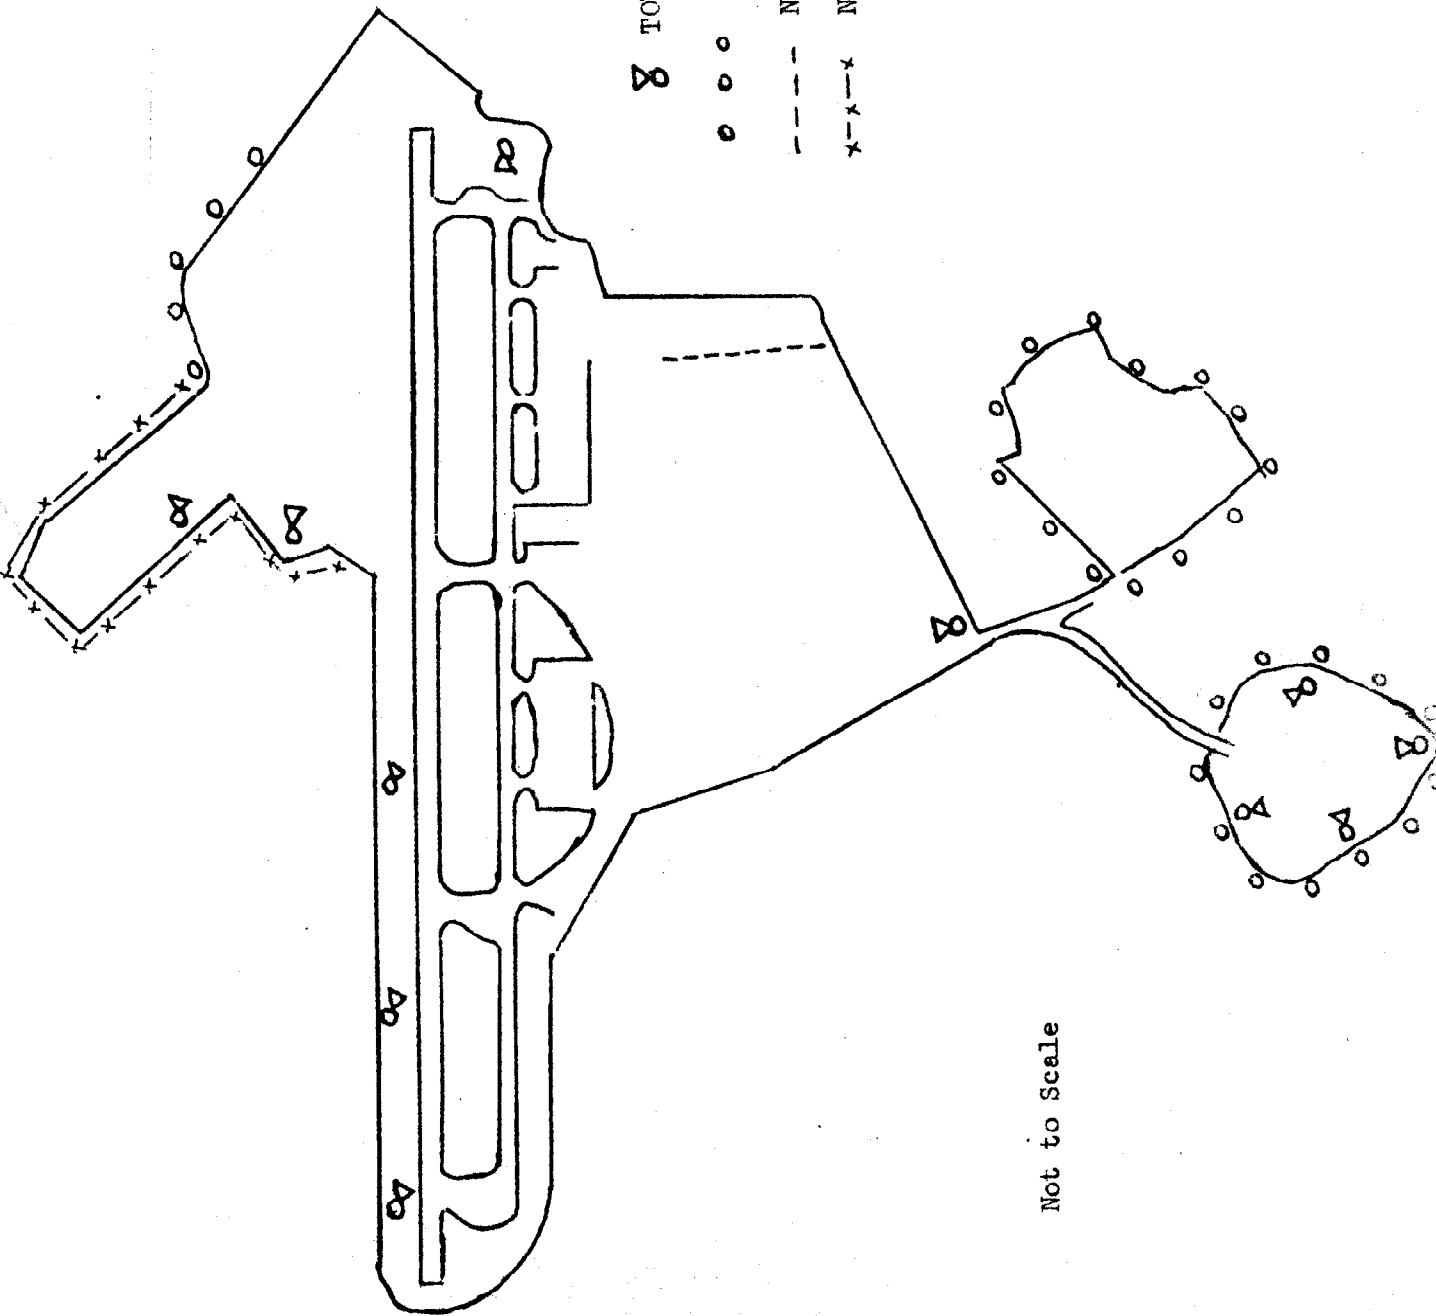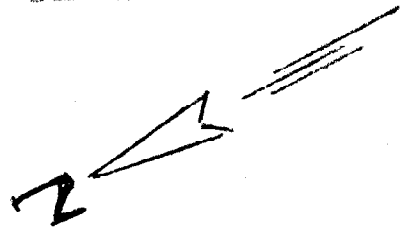

Not to Scale